


THE COCKPIT THEATRE 2019 - Lower Gantry

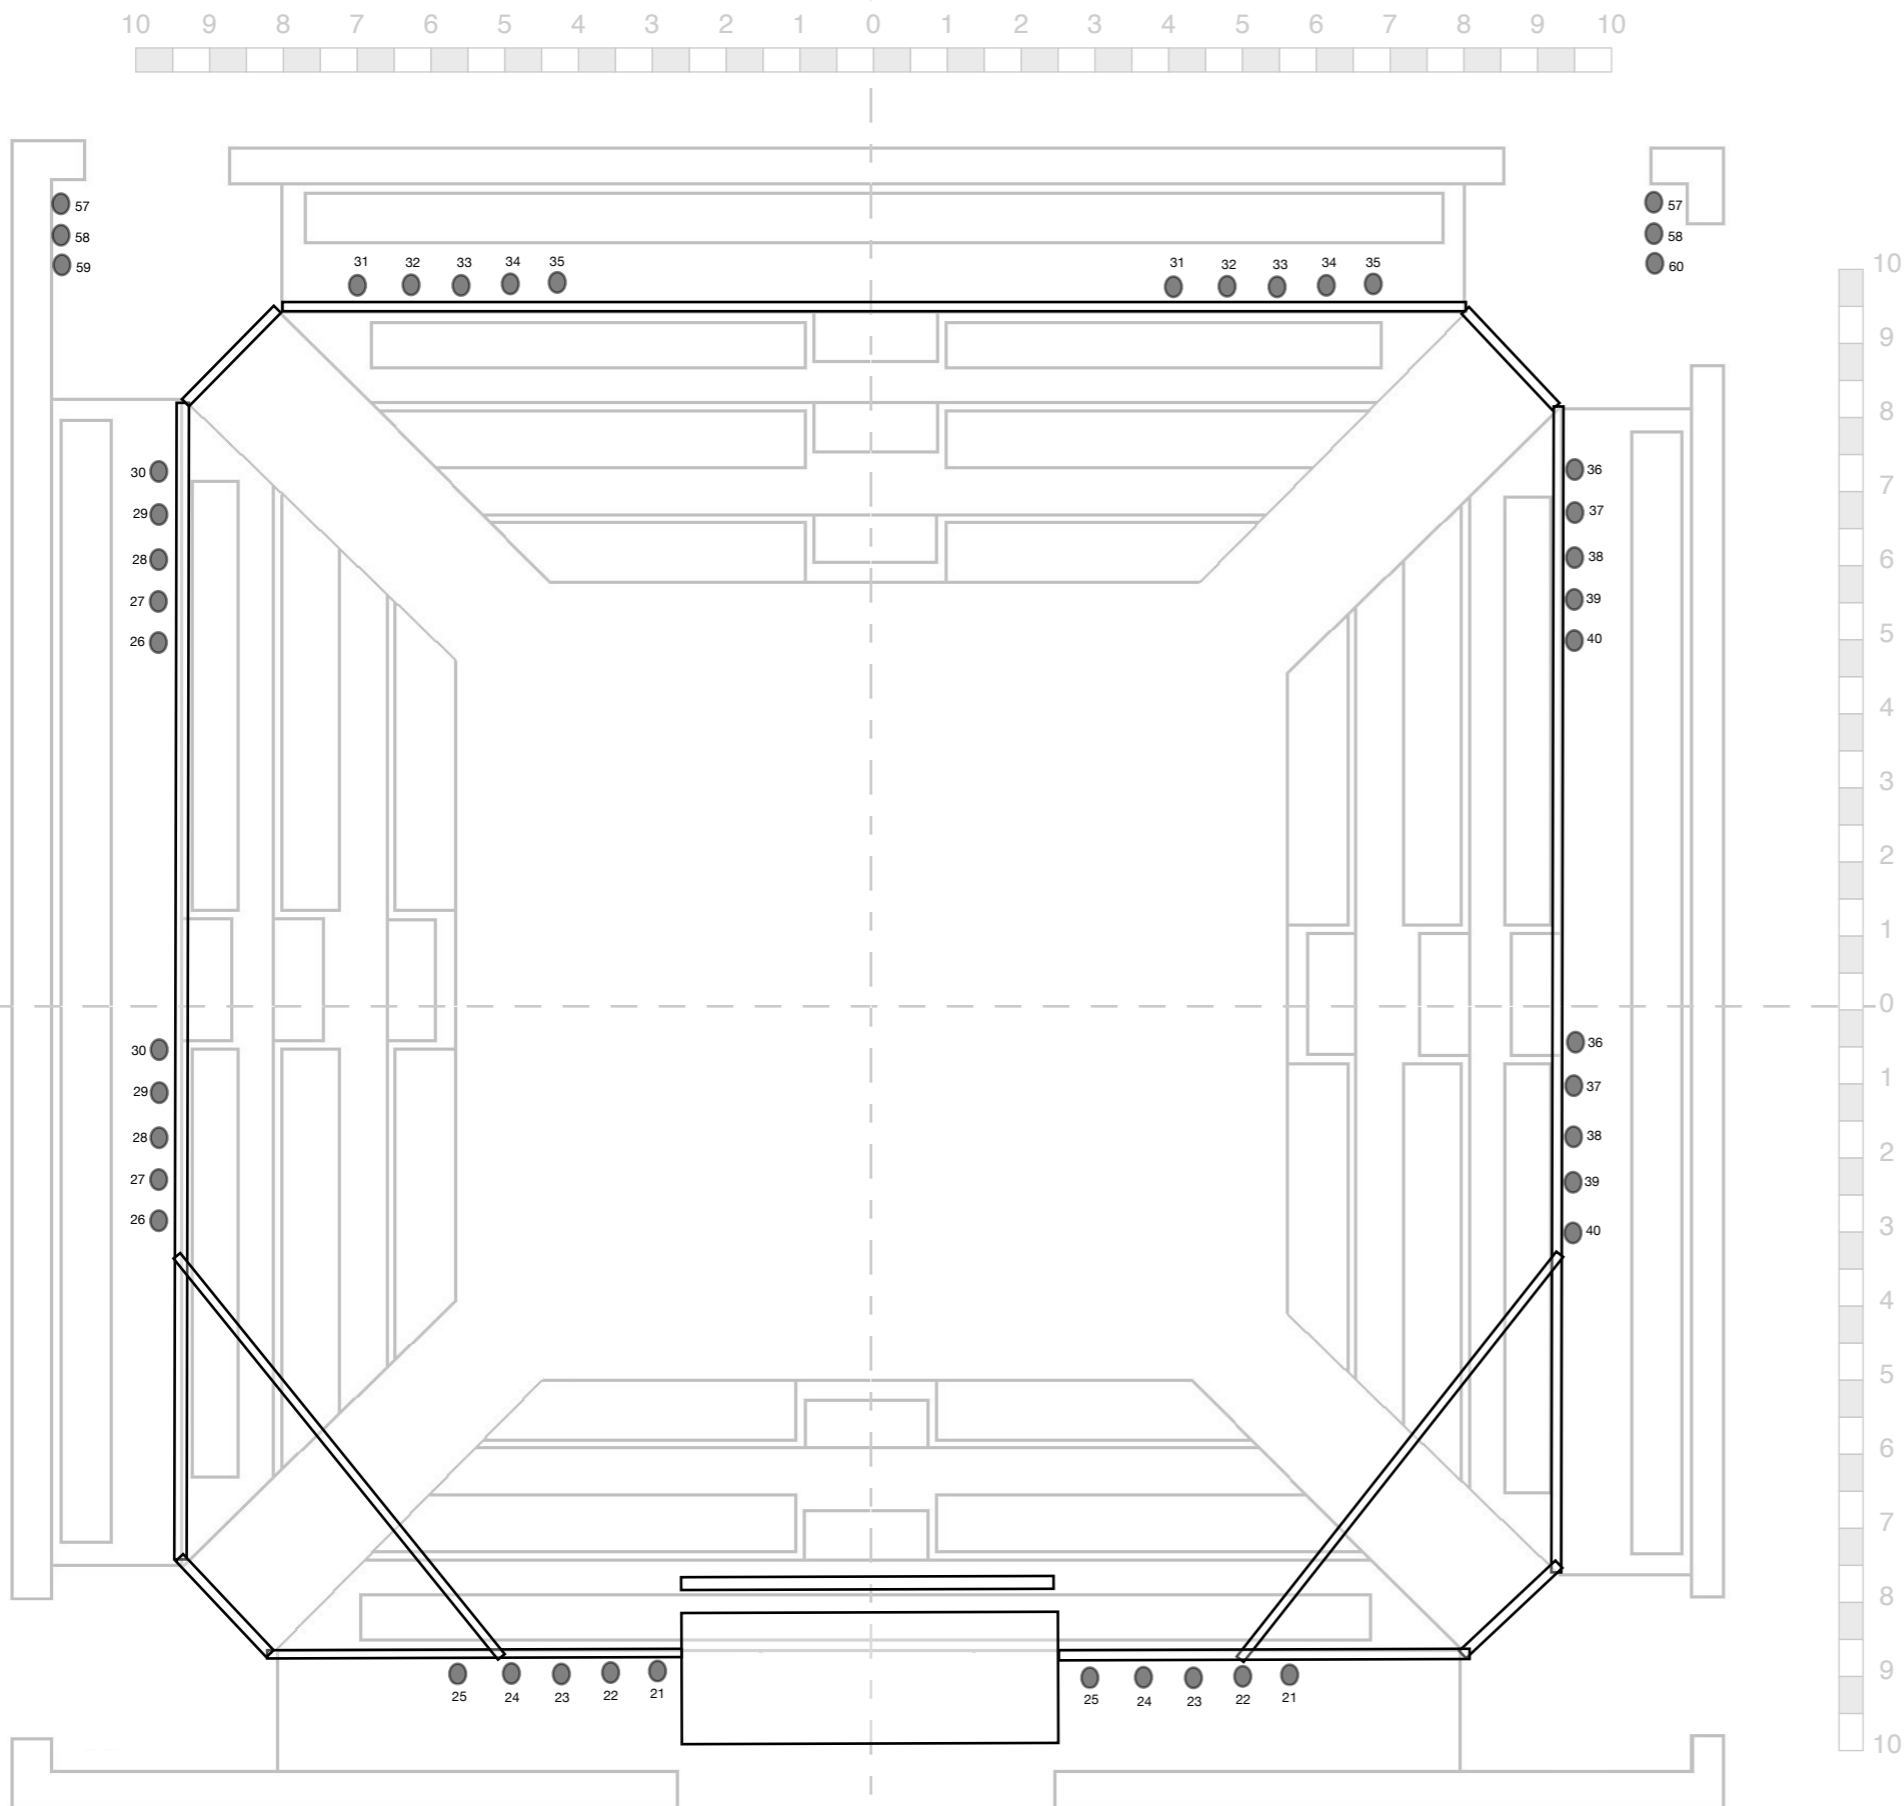

LANTERNS

- 2 x ETC Source Four Jr Zoom 25/50 500W Profile (medium throw)
- 14 x Strand Patt 743 1kW Fresnel
- 2 x Strand Brio
- 6 x Strand Harmony 15/28 1kW Profile (medium throw)
- 2 x Strand Harmony 22/40 1kw Profile (medium throw)
- 6 x CCT Sil 30 1kW Profile (medium throw)
- 10 x Strand Patt 23 500W Profile (short throw)
- 4 x Strand Prelude 16/30 500W Profile (short/medium)
- 6 x Strand Patt 264 1kW Profile (medium throw)
- 1 x ETC Source 4 Par
- 10 x Parcan CP62 1kW Par lamp







POWER SUPPLY

- 60 x 2kW (10amp Fuse) dimmable ways on 63amp.
- 3 phase supply, 20 ways per phase.
- RED PHASE : Top Gantry, Channels 1-20
- YELLOW PHASE: Lower Gantry, Channels 21-40
- BLUE PHASE: Central Tee, Channels 41-56 & Floor, Channels 57-60
- 3 Channels used for house lights.
- No crossing of phase areas will be permitted


HOUSE LIGHTING

- 6 x Patt 123 fresnel, 500W, (8 when seating in the round)
- Control is through Ion XE and uses 2 dimmer channels.
- 2 hard addresses in total used by the house lights, which are channels 4, 18 (upper gantry), these channels must not be changed.
- Alteration of house lights will not be permitted.
- The front of house duty manager may delay your show starting if the house lights have been changed.
- There are two multi pars rigged on one of the upstage bars on the upper gantry which provide 4 colours of backlight, and these must not be moved, but can be recoloured.

Key :

-  Strand Patt 743 1kW Fresnel
-  ETC Source Four Jr Zoom 25/50 500W Profile (medium throw)
-  Strand Prelude 16/30 500W Profile (short/medium)
-  Strand Harmony 15/28 1kW Profile (medium throw)
-  Parcan CP62 1kW Par lamp
-  Strand Patt 124 500W Fresnel

THE COCKPIT THEATRE 2019 - Upper Gantry

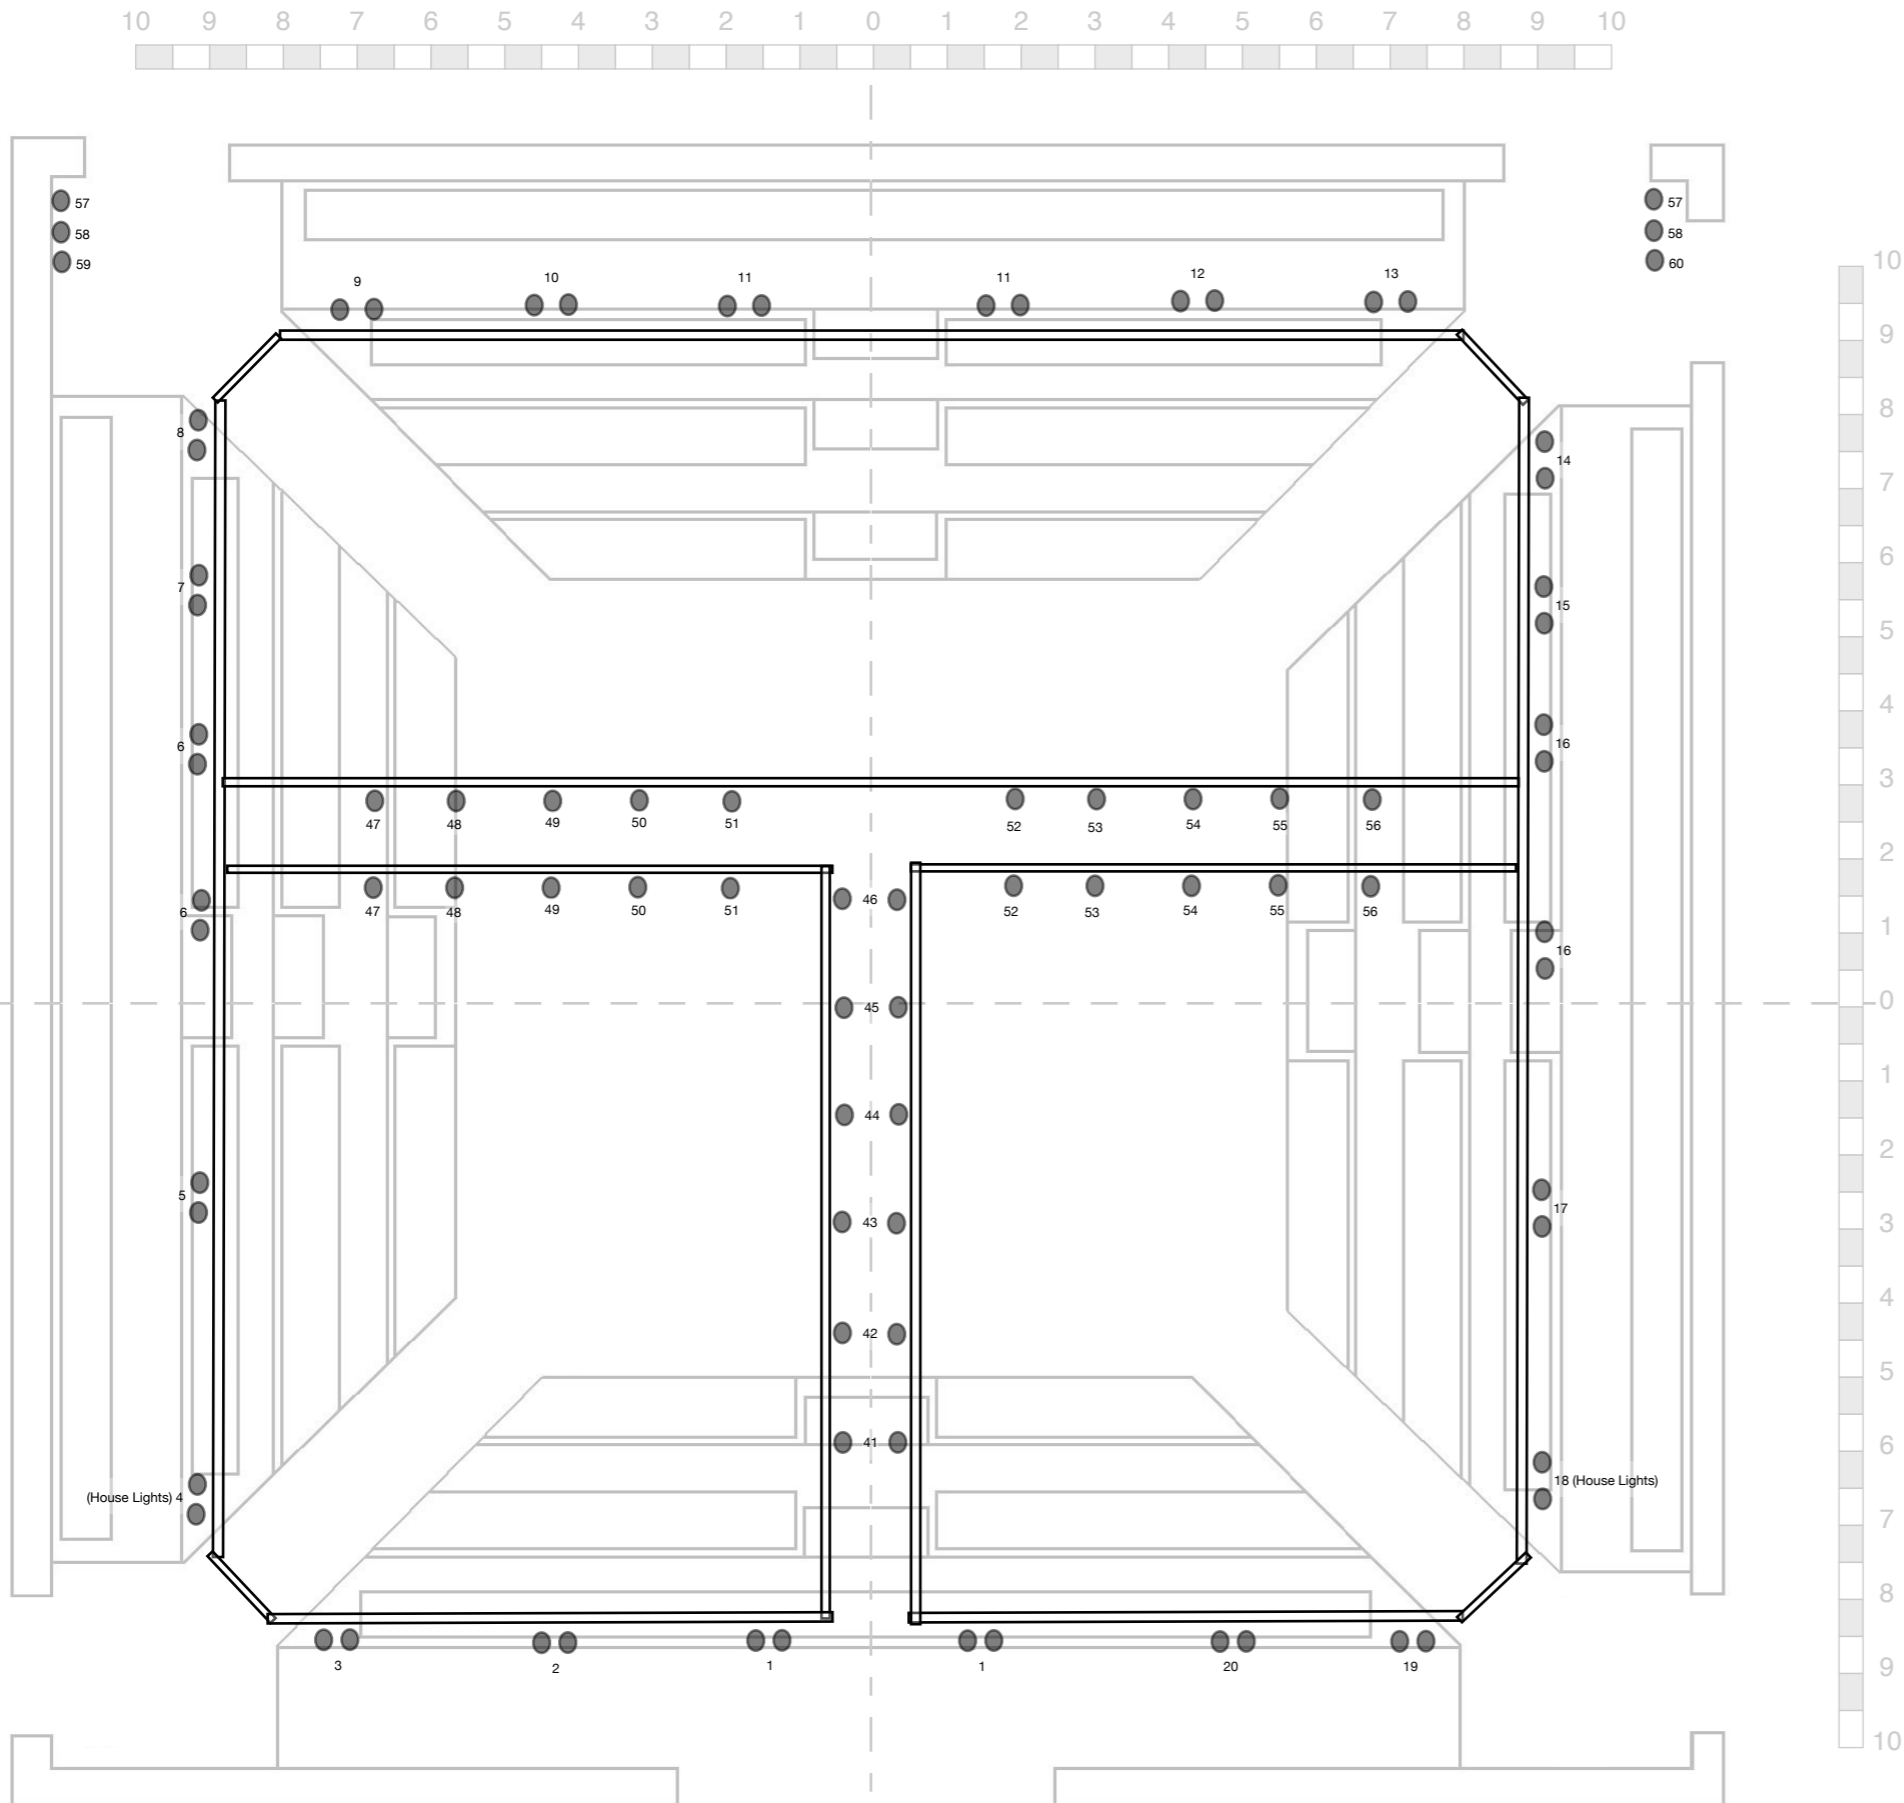

LANTERNS

- 2 x ETC Source Four Jr Zoom 25/50 500W Profile (medium throw)
- 14 x Strand Patt 743 1kW Fresnel
- 2 x Strand Brio
- 6 x Strand Harmony 15/28 1kW Profile (medium throw)
- 2 x Strand Harmony 22/40 1kW Profile (medium throw)
- 6 x CCT Sil 30 1kW Profile (medium throw)
- 10 x Strand Patt 23 500W Profile (short throw)
- 4 x Strand Prelude 16/30 500W Profile (short/medium)
- 6 x Strand Patt 264 1kW Profile (medium throw)
- 1 x ETC Source 4 Par
- 10 x Parcan CP62 1kW Par lamp







POWER SUPPLY

- 60 x 2kW (10amp Fuse) dimmable ways on 63amp.
- 3 phase supply, 20 ways per phase.
- RED PHASE : Top Gantry, Channels 1-20
- YELLOW PHASE: Lower Gantry, Channels 21-40
- BLUE PHASE: Central Tee, Channels 41-56 & Floor, Channels 57-60
- 3 Channels used for house lights.
- No crossing of phase areas will be permitted

HOUSE LIGHTING

- 6 x Patt 123 fresnel, 500W, (8 when seating in the round)
- Control is through Ion XE and uses 2 dimmer channels.
- 2 hard addresses in total used by the house lights, which are channels 4, 18 (upper gantry), these channels must not be changed.
- Alteration of house lights will not be permitted.
- The front of house duty manager may delay your show starting if the house lights have been changed.
- There are two multi pars rigged on one of the upstage bars on the upper gantry which provide 4 colours of backlight, and these must not be moved, but can be recoloured.

Key :

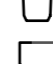-  Strand Patt 743 1kW Fresnel
-  ETC Source Four Jr Zoom 25/50 500W Profile (medium throw)
-  Strand Prelude 16/30 500W Profile (short/medium)
-  Strand Harmony 15/28 1kW Profile (medium throw)
-  Parcan CP62 1kW Par lamp
-  Strand Patt 124 500W Fresnel